

Zeitschrift: IABSE structures = Constructions AIPC = IVBH Bauwerke
Band: 3 (1979)
Heft: C-11: Bridges II

Artikel: Krk-Bridge
Autor: [s.n.]
DOI: <https://doi.org/10.5169/seals-15862>

Nutzungsbedingungen

Die ETH-Bibliothek ist die Anbieterin der digitalisierten Zeitschriften auf E-Periodica. Sie besitzt keine Urheberrechte an den Zeitschriften und ist nicht verantwortlich für deren Inhalte. Die Rechte liegen in der Regel bei den Herausgebern beziehungsweise den externen Rechteinhabern. Das Veröffentlichen von Bildern in Print- und Online-Publikationen sowie auf Social Media-Kanälen oder Webseiten ist nur mit vorheriger Genehmigung der Rechteinhaber erlaubt. [Mehr erfahren](#)

Conditions d'utilisation

L'ETH Library est le fournisseur des revues numérisées. Elle ne détient aucun droit d'auteur sur les revues et n'est pas responsable de leur contenu. En règle générale, les droits sont détenus par les éditeurs ou les détenteurs de droits externes. La reproduction d'images dans des publications imprimées ou en ligne ainsi que sur des canaux de médias sociaux ou des sites web n'est autorisée qu'avec l'accord préalable des détenteurs des droits. [En savoir plus](#)

Terms of use

The ETH Library is the provider of the digitised journals. It does not own any copyrights to the journals and is not responsible for their content. The rights usually lie with the publishers or the external rights holders. Publishing images in print and online publications, as well as on social media channels or websites, is only permitted with the prior consent of the rights holders. [Find out more](#)

Download PDF: 21.07.2025


ETH-Bibliothek Zürich, E-Periodica, <https://www.e-periodica.ch>

THE DESIGN AND THE
EXECUTION OF WORKS
BY: CIVIL ENGINEERING
COMPANY "MOSTOGRADNJA",
BELGRADE, YUGO-
SLAVIA.


INVESTITOR:
"KRK BRIDGE CONSTRU-
CTION" COMPANY

PUBLIC COMMISSION
ING PREDICTED FOR
MAY 1980

KRK BRIDGE — YUGOSLAVIA, DESIGNER ILIJA STOJADINOVIĆ, B.S.C.E., CIVIL ENGINEERING COMPANY "MOSTOGRADNJA".

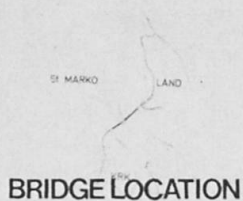


BRIDGE LOCATION

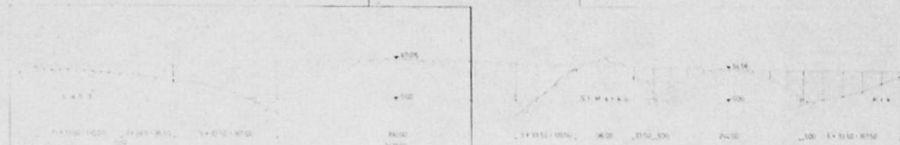


BRIDGE ELEVATION




CROSS SECTION

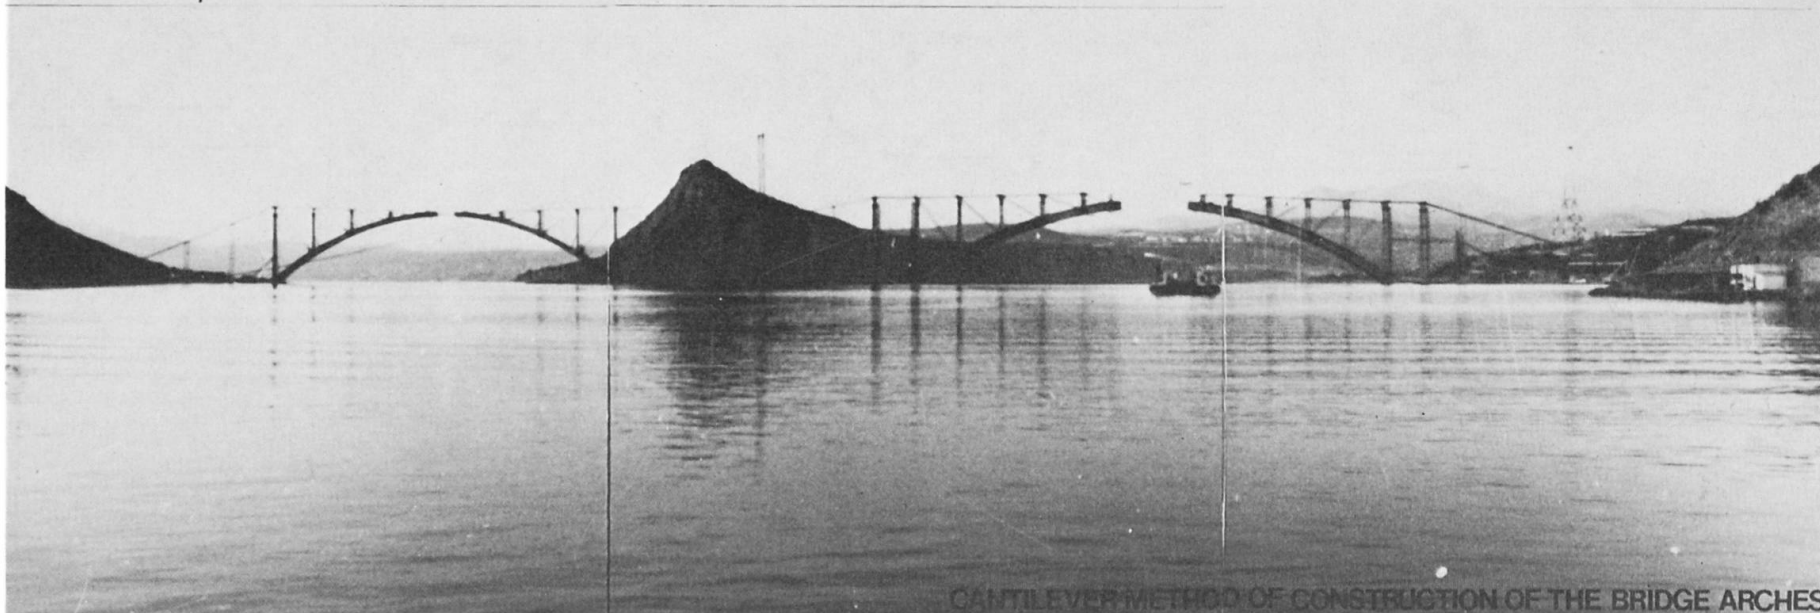

CANTILEVER METHOD OF CONSTRUCTION OF THE BRIDGE ARCHES

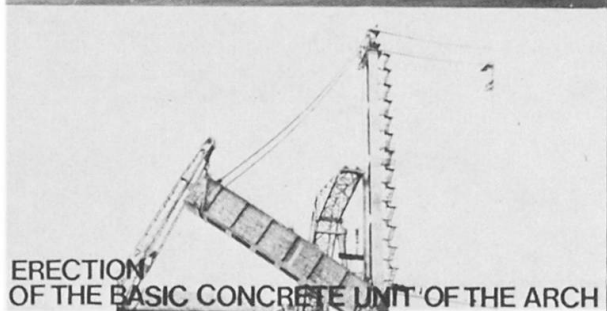

ERECTION OF THE BASIC CONCRETE UNIT OF THE ARCH

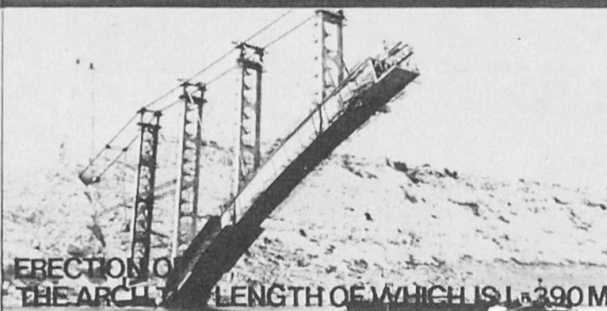

ERECTION OF THE ARCH, LENGTH OF WHICH IS 1.390 M



CROWN STITCHING OF THE ARCH